



A  
87B

A  
87E

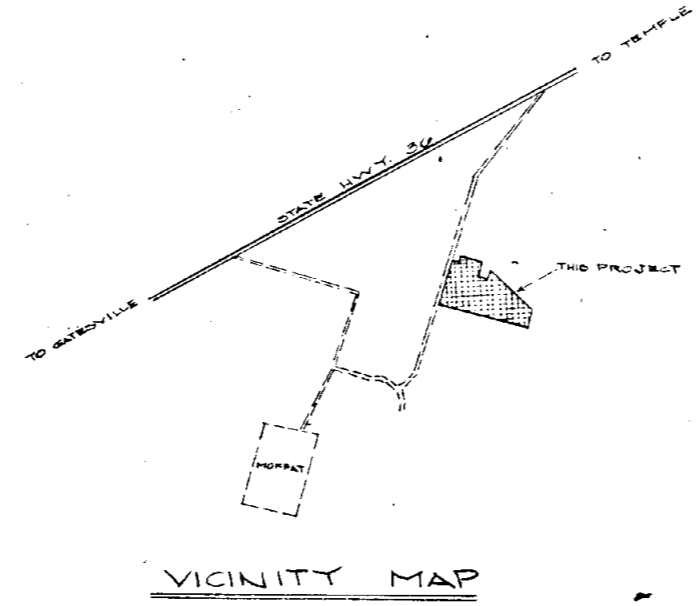

KNOW ALL MEN BY THESE PRESENTS,  
THAT I, FRANK G. MARTIN JR., DO HEREBY CERTIFY THAT I PREPARED ALL DRAINAGE CALCULATIONS AND DESIGNED ALL DRAINS AND APPURTENANCES IN ACCORDANCE WITH THE BELL COUNTY SUBDIVISION REGULATIONS.

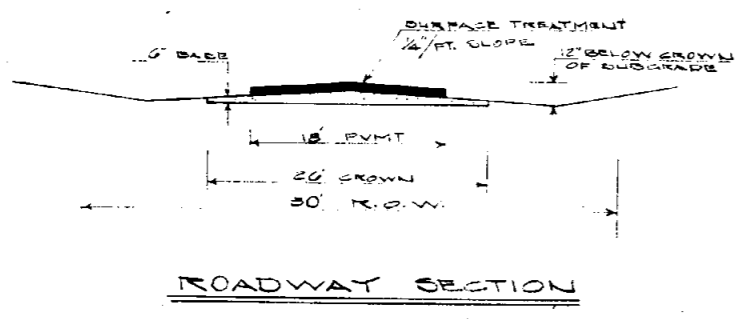

*Frank G. Martin Jr.*  
FRANK G. MARTIN JR.  
REGISTERED PROFESSIONAL ENGINEER  
SERIAL NO. 15648

STATE OF TEXAS) KNOW ALL MEN BY THESE PRESENTS,  
COUNTY OF BELL) THAT I, FRANK G. MARTIN JR., A REGISTERED PUBLIC SURVEYOR IN THE STATE OF TEXAS, DO HEREBY CERTIFY THAT THIS PLAT WAS PREPARED FROM AN ACCURATE SURVEY MADE ON THE GROUND, AND THE CORNER MONUMENTS AS DESCRIBED WERE PROPERLY PLACED UNDER MY PERSONAL SUPERVISION. THIS PLAT WAS PREPARED IN ACCORDANCE WITH BELL COUNTY SUBDIVISION REGULATIONS.



*Frank G. Martin Jr.*  
FRANK G. MARTIN JR.  
REGISTERED PUBLIC SURVEYOR  
SERIAL NO. 2956

I, HEREBY CERTIFY THAT THIS PLAT WAS APPROVED THIS 13<sup>th</sup> DAY OF SEPTEMBER 1982, BY THE BELL COUNTY COMMISSIONERS COURT, AND MAY BE FILED FOR RECORD IN THE PLAT RECORDS OF BELL COUNTY, TEXAS, BY THE COUNTY CLERK.

*J. G. Smith*  
COUNTY JUDGE

WITNESS MY HAND THIS 15<sup>th</sup> DAY OF SEPTEMBER 1982

*Walter H. ...*  
NOTARY PUBLIC

APPROVED \_\_\_\_\_  
BELL COUNTY HEALTH DEPT. DATE \_\_\_\_\_

NOTE: ALL CORNERS MARKED WITH IRON PINS UNLESS OTHERWISE NOTED.

QUAIL HOLLOW			
55.15 ACRES	SCALE	DRAWN BY M.E.	
J. EARL DUR A-286	1"=100'	REVISED	
DEVELOPER: W.F.P.S. INC., A TEXAS CORPORATION	DELOKA M. DUSEK		
JAMES A. DUSEK	DELOKA M. DUSEK		
DATE	FRANK MARTIN ENGINEERS INC.	DRAWING NUMBER	
8-31-82			

Education Vol. 1821 Page 287

BP 473