


A
94C

A
94C

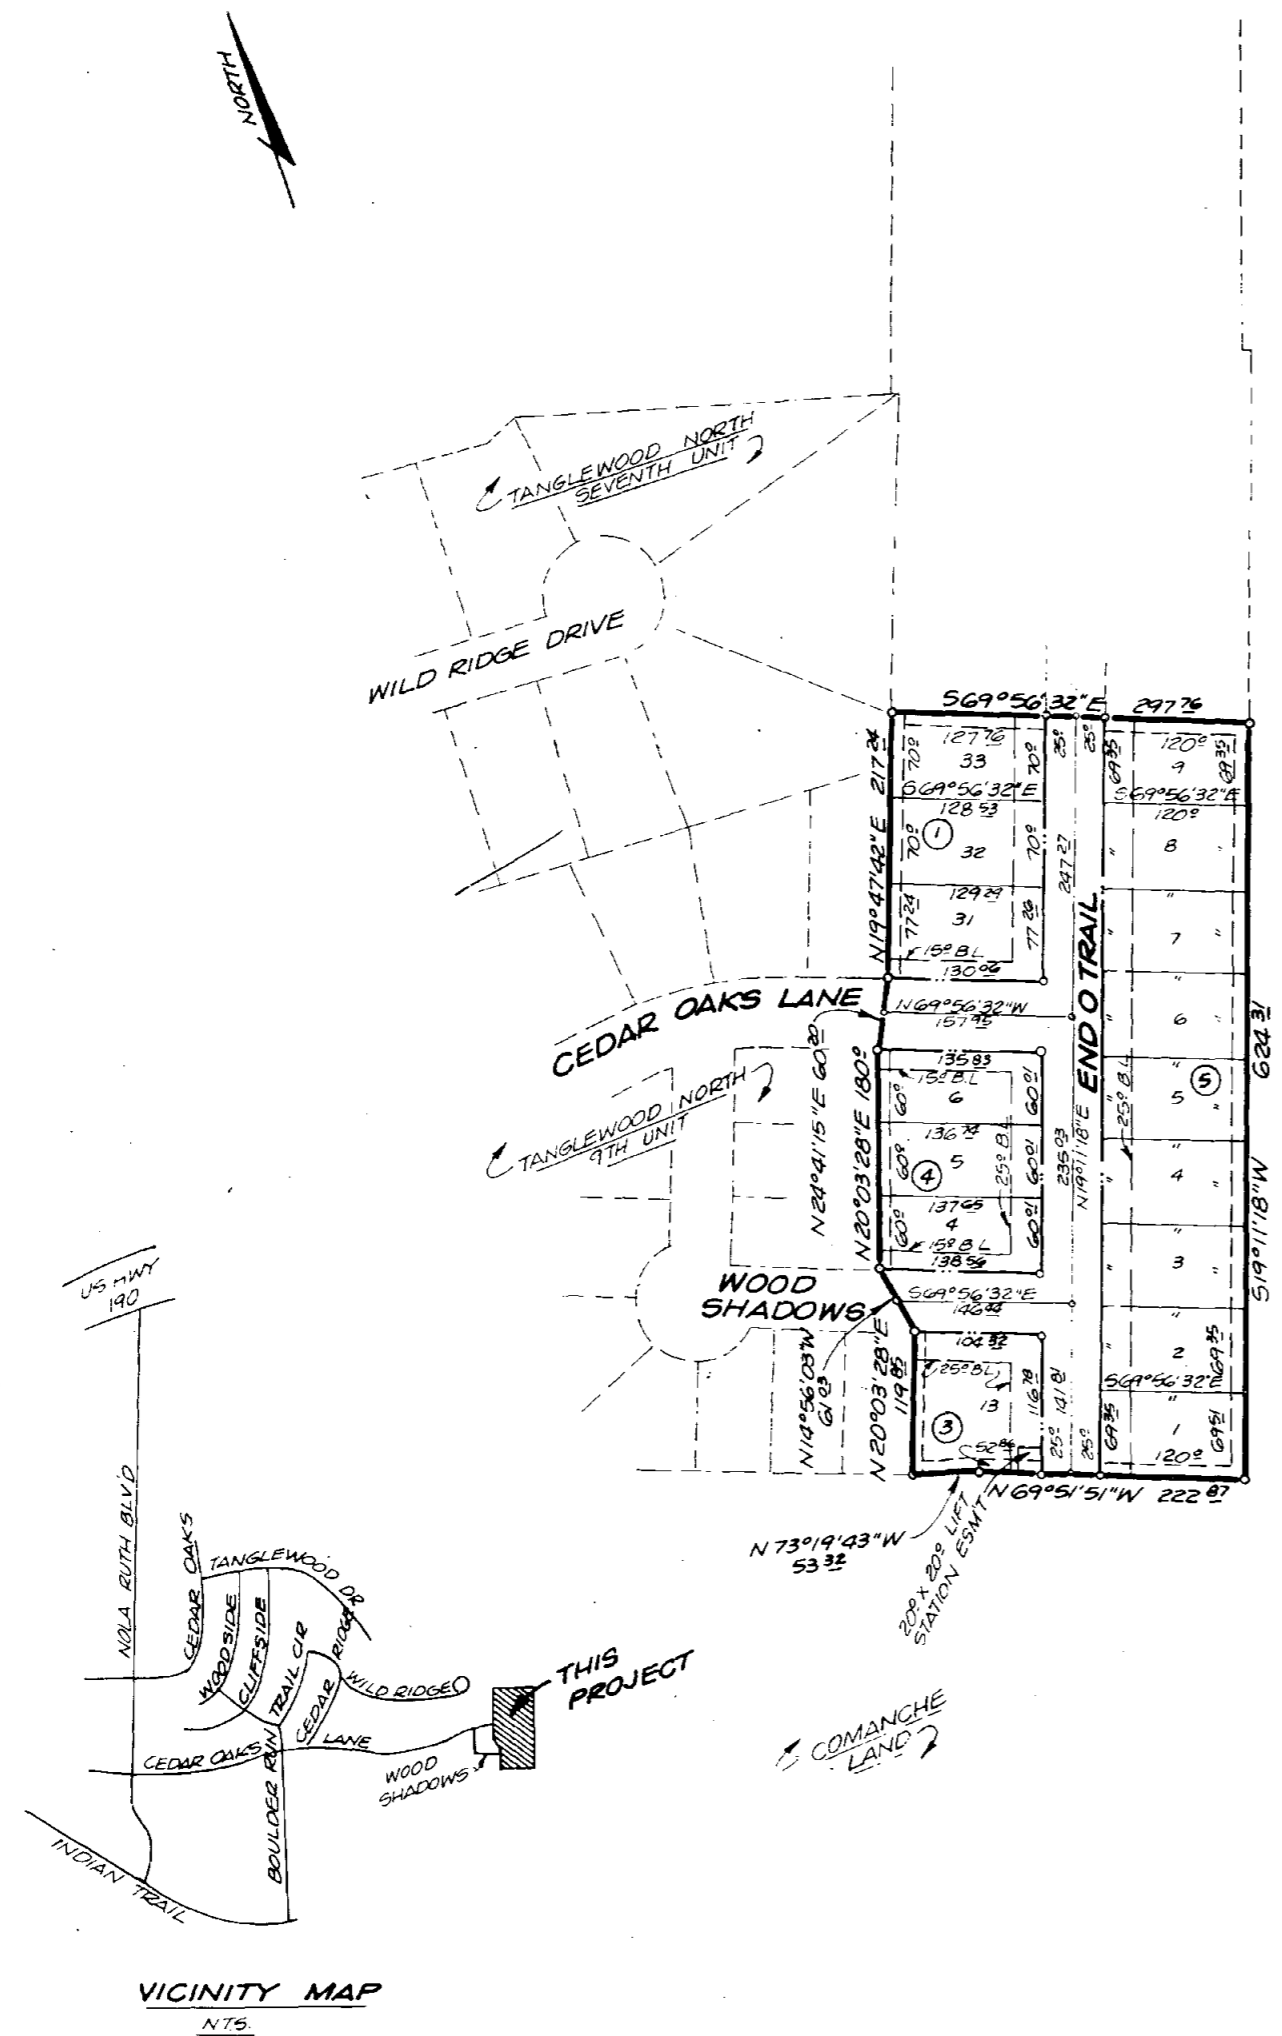

UNDEVELOPED

KNOW ALL MEN BY THESE PRESENTS, that 4L Development Co., Inc. whose address is 231 Cox Drive, Harker Heights, Texas being the sole owners of that certain 4.2519 acre tract out of the A. Gallatin Survey, Abstract No. 363, Harker Heights, Bell County, Texas, which is fully described in the dedication of Tanglewood North Addition Unit Ten, Harker Heights, Texas shown by the plat hereof, attached hereto, and made a part hereof, and approved by the City Council of the City of Harker Heights, Bell County, Texas and David O. Langham, do hereby adopt said plat of Tanglewood North Addition Unit Ten, Harker Heights, Texas as an addition to the City of Harker Heights, Bell County, Texas, and for the purpose of selling lots and blocks of land with reference thereto and for all other purposes, and do hereby dedicate to the City of Harker Heights, all streets, avenues, roads, drives and alleys shown on said plat, the same to be used as public thoroughfares and for the installation and maintenance of public utilities, when and as authorized by the City of Harker Heights, for the installation and maintenance of any and all public utilities, which said City may elect to install and maintain or permit to be installed and maintained.

WITNESS THE EXECUTION hereof this the 13 day of April, 1983.
 David O. Langham, Pres.
 DAVID O. LANGHAM, President

BEFORE ME, the undersigned a Notary Public in and for said County and State, on this day personally appeared David O. Langham, known to me to be the person whose name is subscribed to the foregoing instrument and acknowledged to me that he executed the same for purposes and consideration therein expressed.

GIVEN UNDER MY HAND AND SEAL of office, this the 13 day of April, 1983.
 Shawn Cochran
 Notary Public in and for the State of Texas

APPROVED this 7 day of April, 1983, by the following commission of the City of Harker Heights, Texas.
 John J. Burt
 Mayor

APPROVED this 12 day of April, 1983 by the City Council of the City of Harker Heights, Texas.
 Judy M. McKee
 Secretary

This Subdivision lies entirely within the City Limits of the City of Harker Heights, Texas.
 [Signatures]

FILED FOR RECORD this the _____ day of _____, 1983, in _____, _____, Bell County, Texas.

**TANGLEWOOD NORTH
ADDITION
UNIT TEN**

**JOHN H. HERNDON
CONSULTING ENGINEER**
HARKER HEIGHTS, TEXAS

Date: Mar '83	Designed: John Herndon	Drawn: J.H.
Scale: 1"=100'	Sheet: 1 of 6	File No: B3005

Dedication Vol. 1853 Page 83

SP 500