


A/
93-D


A/
93-D

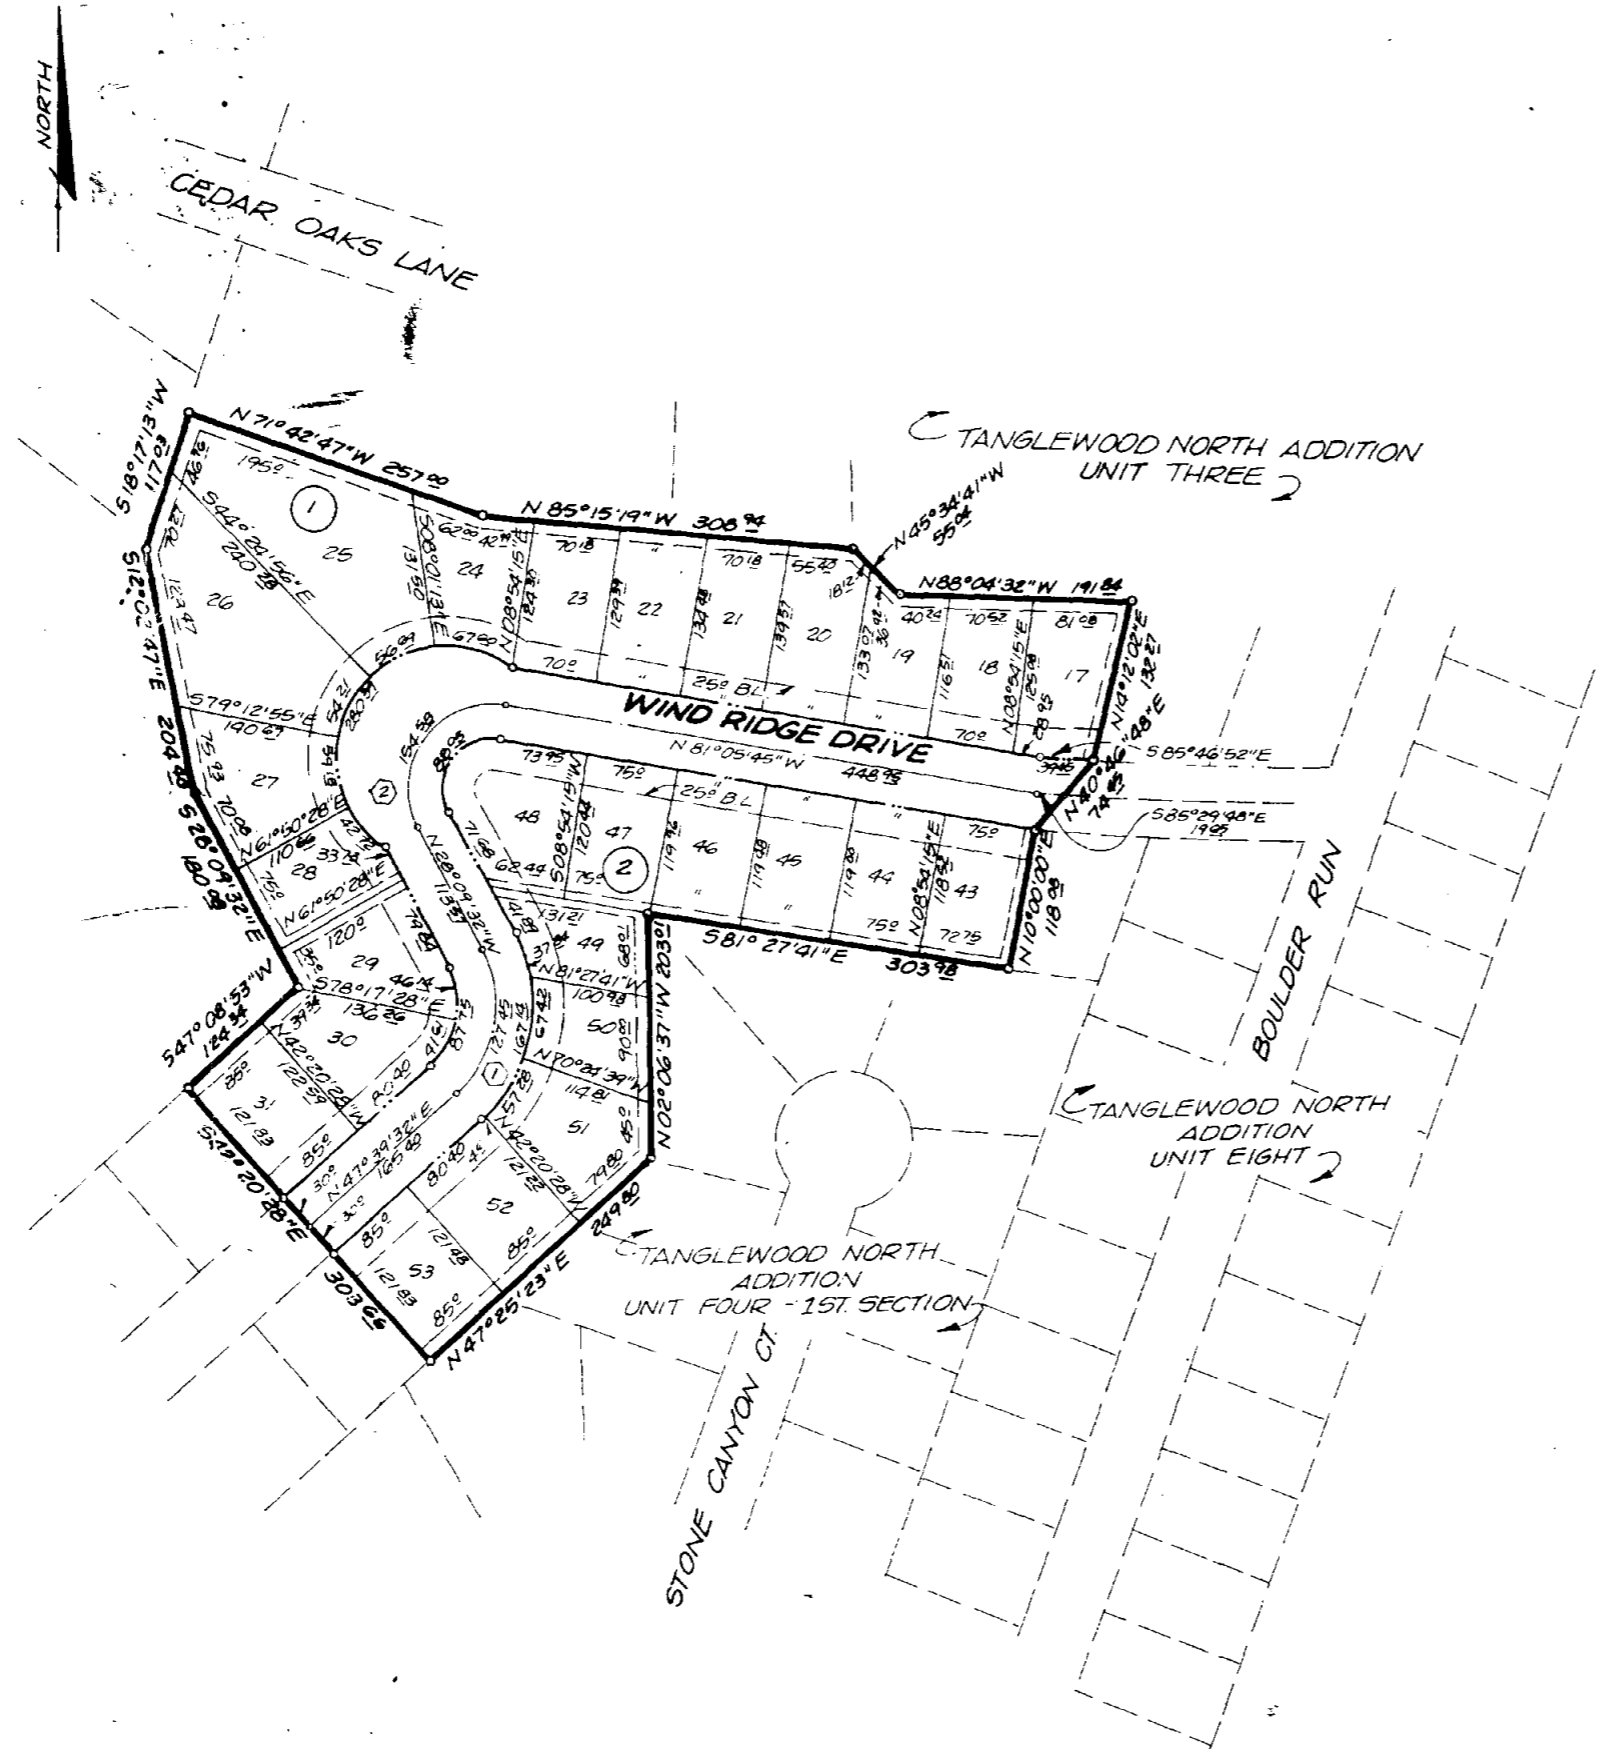

CURVE DATA CHART

	INNER	OUTER
Δ	75°49'03"	75°49'03"
R	66.31	124.31
T	51.64	98.36
L	87.75	157.14
C	81.00	155.00
A	127°03'52"	180°00'00"
R	39.21	89.25
T	74.78	140.00
L	88.95	280.31
C	71.01	178.50

Note: All easements are 75 feet off property line unless otherwise noted.

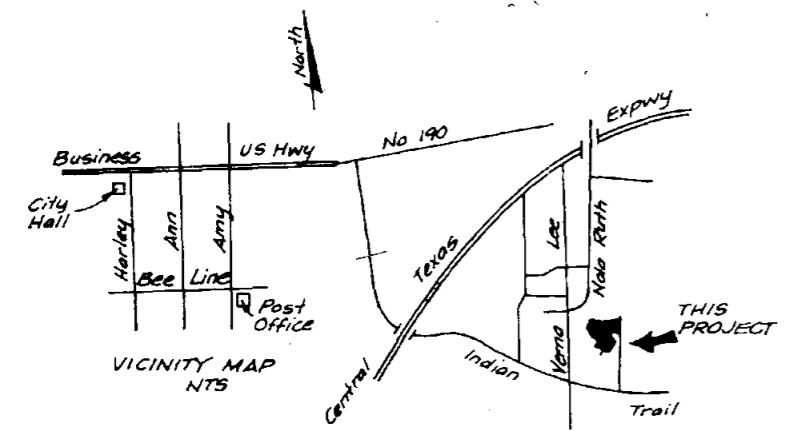

KNOW ALL MEN BY THESE PRESENTS, that J.L. Development Co., Inc. whose address is 211 Cox Drive, Harker Heights, Texas, being the sole owners of that certain 7.0268 acre tract out of the A Gallatin Survey, Abstract No. 361, Harker Heights, Bell County, Texas, which is fully described in the dedication of Tanglewood North Addition, Unit Eleven, Harker Heights, Texas shown by the plat hereof, attached hereto, and made a part hereof, and approved by the City Council of the City of Harker Heights, Bell County, Texas and David Langham, do hereby adopt said plat of Tanglewood North Addition, Unit Eleven, Harker Heights, Texas as an addition to the City of Harker Heights, Bell County, Texas, and for the purpose of selling lots and blocks of land with reference thereto and for all other purposes, and do hereby dedicate to the City of Harker Heights, all streets, avenues, roads, drives and alleys shown on said plat, the same to be used as public thoroughfares and for the installation and maintenance of public utilities, when and as authorized by the City of Harker Heights, for the installation and maintenance of any and all public utilities, which said City may elect to install and maintain or permit to be installed and maintained.

WITNESS THE EXECUTION hereof this the 24 day of March, 1983.

David G. Langham, Pres
DAVID G. LANGHAM, President

BEFORE ME, the undersigned a Notary Public in and for said County and State, on this day personally appeared David G. Langham, known to me to be the person whose name is subscribed to the foregoing instrument and acknowledged to me that he executed the same for the purposes and consideration therein expressed.

GIVEN UNDER MY HAND AND SEAL of office, this the 24 day of March, 1983.

Shawn Coleman
NOTARY PUBLIC IN AND FOR THE STATE OF TEXAS

APPROVED this 22 day of March, 1983, by the Planning Commission of the City of Harker Heights, Texas.

John H. Herndon
PLANNING COMMISSION

John H. Herndon
SECRETARY, Planning Commission

APPROVED this 24 day of March, 1983, by the City Council of the City of Harker Heights, Texas.

This subdivision lies entirely within the city limits of the City of Harker Heights, Texas.

John H. Herndon
MAYOR

FILED FOR RECORD THIS 28 DAY OF MARCH, 1983, IN COUNTY CLERK'S OFFICE, HARKER HEIGHTS, TEXAS.

TANGLEWOOD NORTH ADDITION UNIT ELEVEN

JOHN H. HERNDON CONSULTING ENGINEER
HARKER HEIGHTS TEXAS

Date: Feb '83	Designed: John Herndon	Drawn: [Signature]
Scale: 1"=100'	Sheet: 01	File No: B3002

Dedication Vol. 1846 Page 601