


A  
91B

A  
97-B

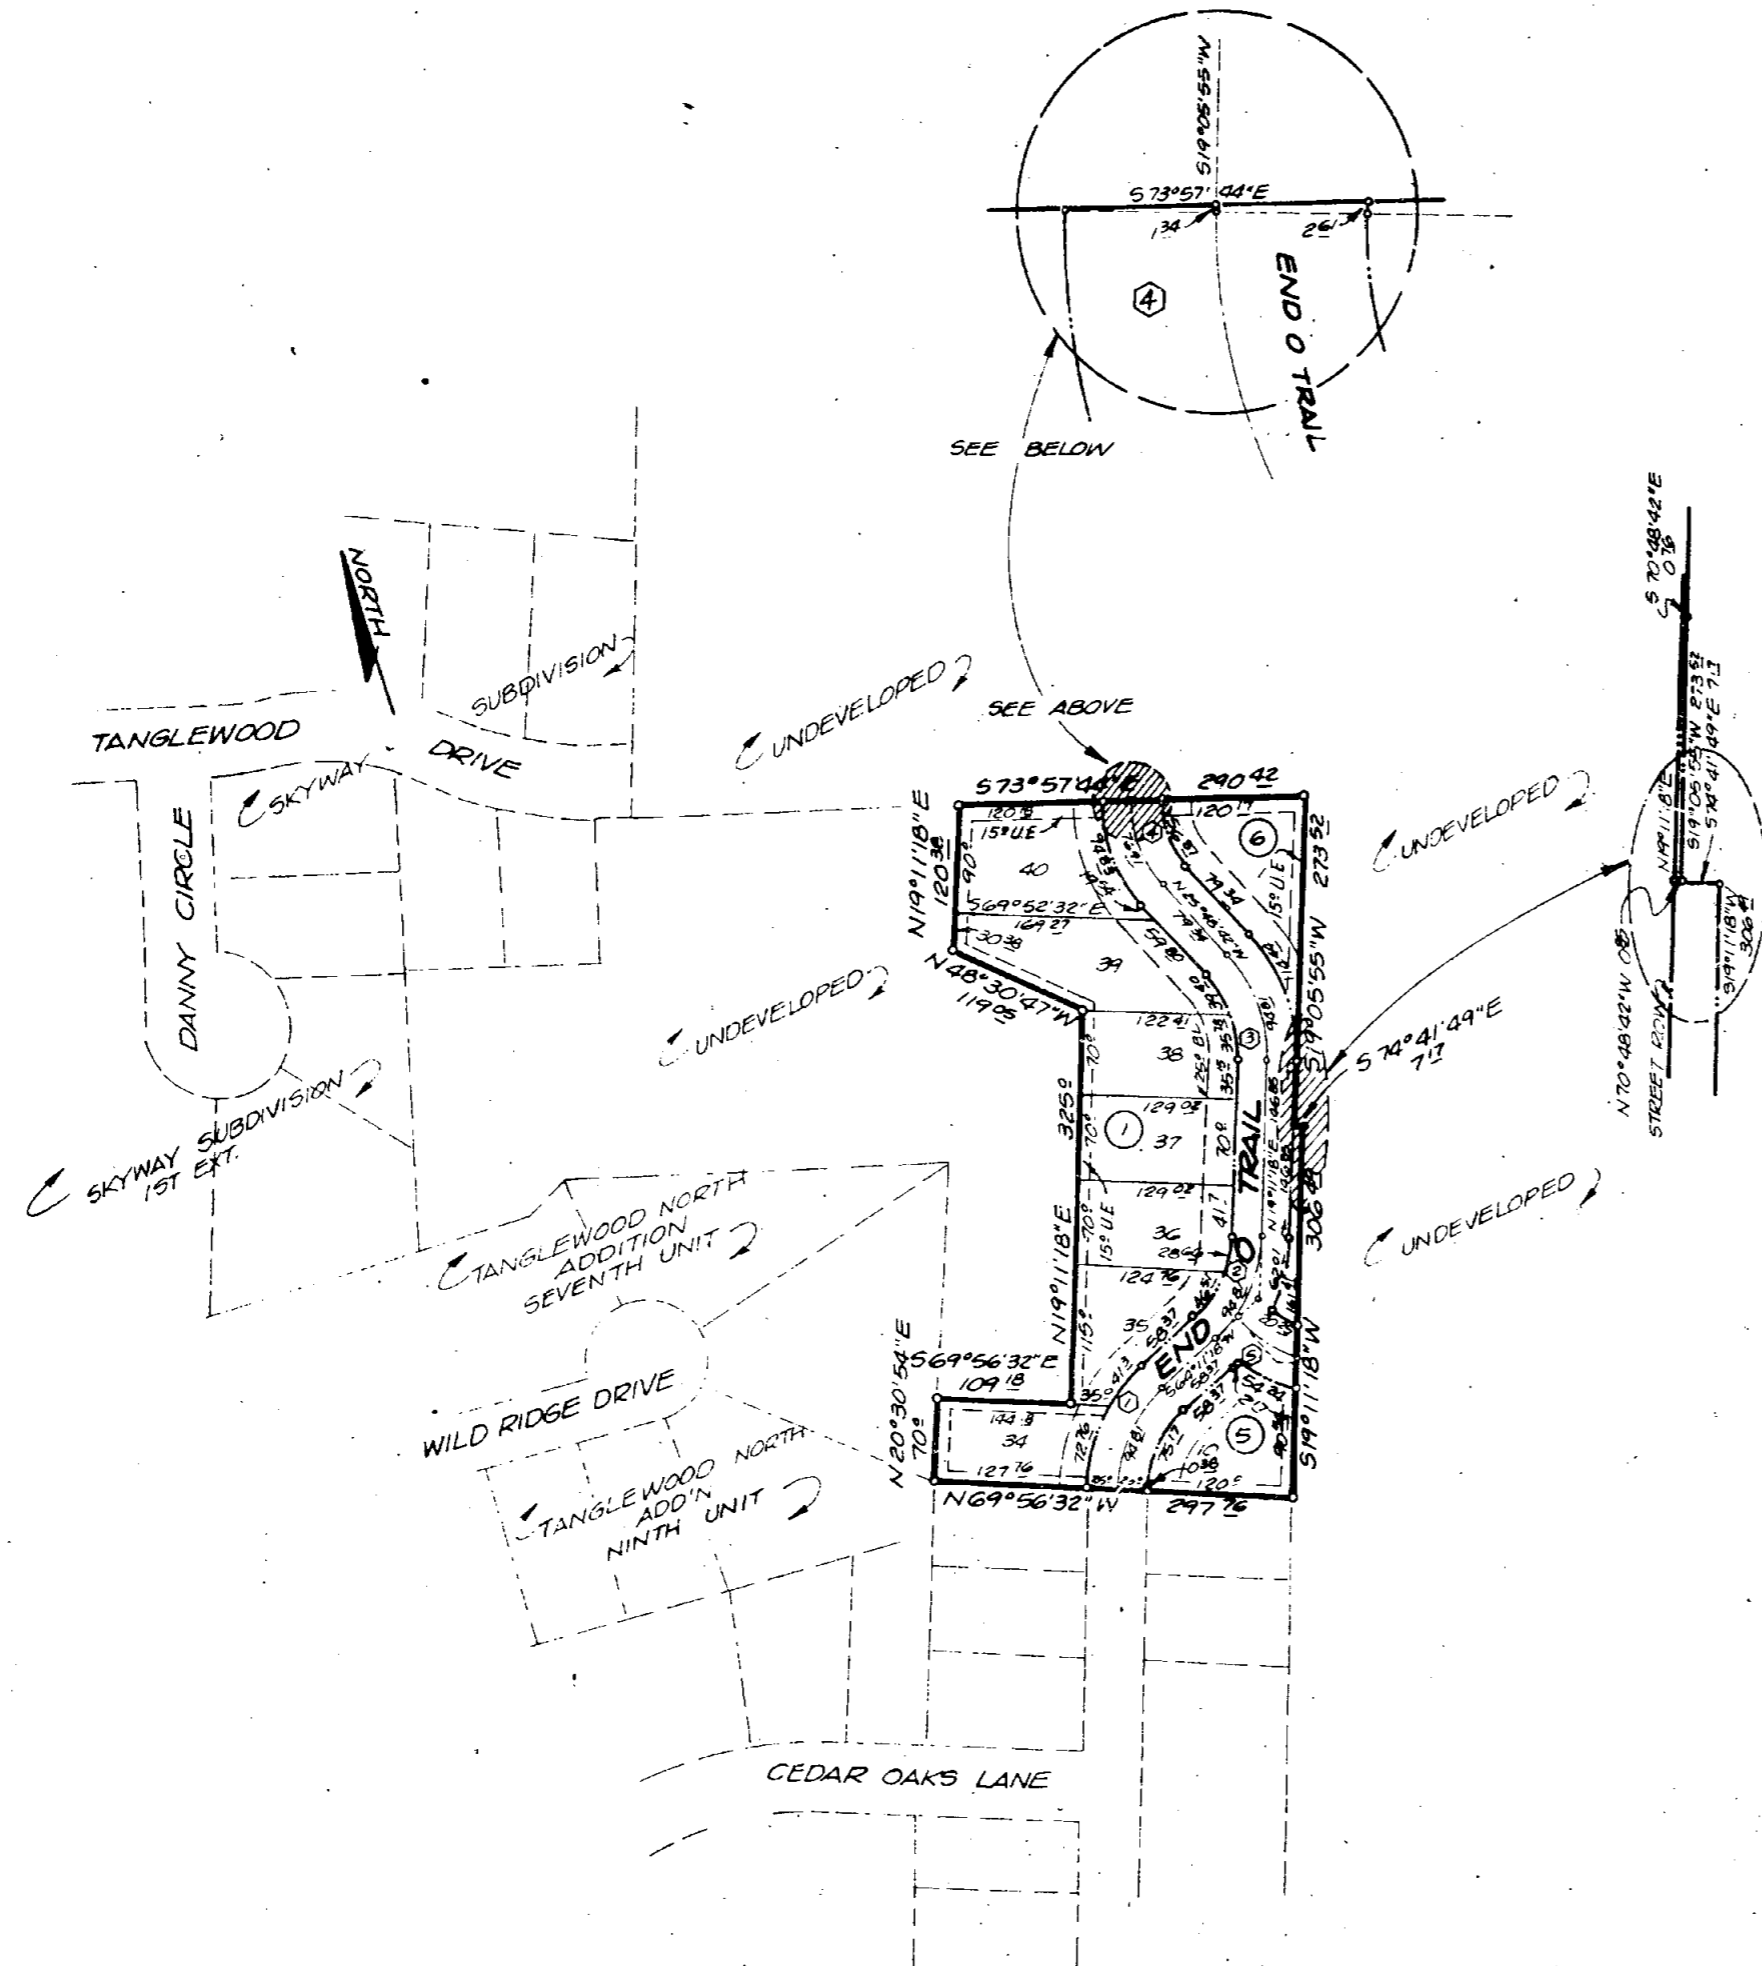

KNOW ALL MEN BY THESE PRESENTS, that 41 Development Co., Inc. whose address is 10000  
Drive, Harker Heights, Texas being the sole owners of that certain 2.9627 acre tract out  
of the 30-11111 Survey, Abstract No. 363, Harker Heights, Bell County, Texas, which  
is fully described in the dedication of Tanglewood North Addition Unit Twelve, Harker  
Heights, Texas shown by the plat hereof, attached hereto, and made a part hereof, and  
approved by the City Council of the City of Harker Heights, Bell County, Texas and  
David H. Herndon, do hereby adopt said plat of Tanglewood North Addition Unit Twelve,  
Harker Heights, Texas as an addition to the City of Harker Heights, Bell County,  
Texas, and for the purpose of selling lots and blocks of land with reference thereto and  
for all other purposes, and do hereby dedicate to the City of Harker Heights, all streets,  
drives, roads, drives and alleys shown on said plat, the same to be used as public  
highways and for the installation and maintenance of public utilities, when and as  
authorized by the City of Harker Heights, for the installation and maintenance of any  
and all public utilities, which said City may elect to install and maintain, in permit to  
be installed and maintained.

WITNESS THE EXECUTION hereof this the 19th day of May, 1982.

*David H. Herndon*  
David H. Herndon

BEFORE ME, the undersigned a Notary Public in and for the State of Texas, on this  
day personally appeared David H. Herndon, known to me to be the person whose name is  
subscribed to the foregoing instrument, and acknowledged to me that he executed the same  
for purposes and consideration therein expressed.

GIVEN UNDER MY HAND AND SEAL OF OFFICE, this the 19th day of May, 1982.

*Sharon Cochran*  
Sharon Cochran


APPROVED this 3 day of May, 1982, by the City Council of the  
City of Harker Heights, Texas.

*James F. Ross*  
James F. Ross

APPROVED this 10 day of May, 1982, by the City Council of the  
City of Harker Heights, Texas.

*John H. Herndon*  
John H. Herndon

FILED FOR RECORD this the \_\_\_\_\_ day of \_\_\_\_\_, 1982, in Volume  
\_\_\_\_\_ of the Plat Records of Bell County, Texas.

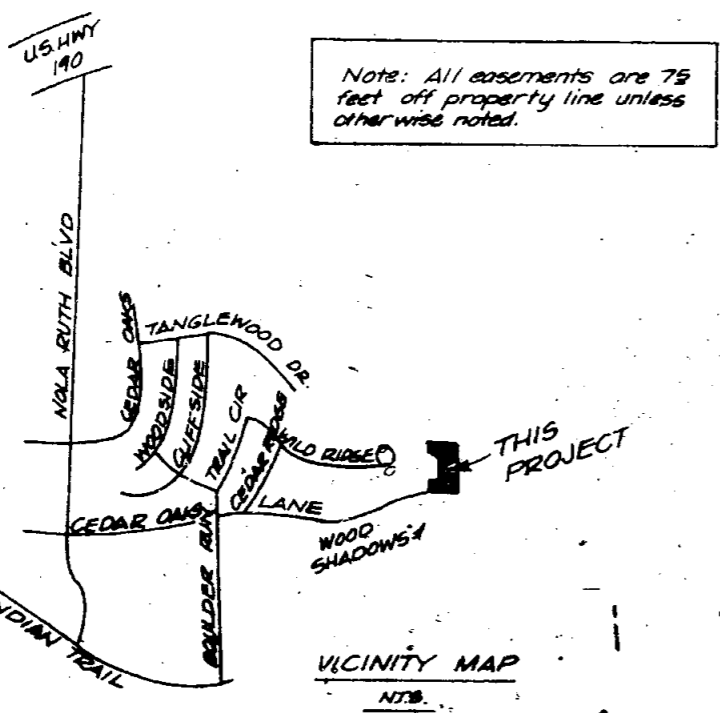

CURVE DATA CHART				
	Inner	E	Outer	
1	Δ	45°00'00"	45°00'00"	44°51'02"
	R	95.71	120.71	145.71
	T	39.65	50.00	60.13
	L	75.17	98.81	114.06
	C	73.25	92.39	111.17
2	Δ	45°00'00"	45°00'00"	45°00'00"
	R	95.71	120.71	145.71
	T	39.65	50.00	60.36
	L	75.17	98.81	114.44
	C	73.25	92.39	111.52
3	Δ	45°00'00"	45°00'00"	45°00'00"
	R	95.71	120.71	145.71
	T	39.65	50.00	60.36
	L	75.17	98.81	114.44
	C	73.25	92.39	111.52
4	Δ	44°54'37"	44°54'37"	44°54'37"
	R	70.98	95.98	120.98
	T	30.06	40.65	50.00
	L	56.87	76.91	94.83
	C	55.37	74.87	92.42
5	Δ	12°18'01"	119.33	21°31'48"
	R	94.33	104.33	27.44
	T	10.17	50.00	54.38
	L	20.25	50.00	54.38
	C	20.21	50.00	53.92

**TANGLEWOOD NORTH ADDITION UNIT TWELVE**

**JOHN H. HERNDON**  
CONSULTING ENGINEER  
HARKER HEIGHTS TEXAS

Date: <u>Apr '82</u>	Designed: <u>John Herndon</u>	Drawn: <u>JH</u>	Rev: <u>May 10, 1982 JH</u>
Scale: <u>1"=100'</u>	Sheet: <u>01</u>	File No.: <u>03007</u>	

Dedication Vol. 186D Page 76

BP 510