


A
86A

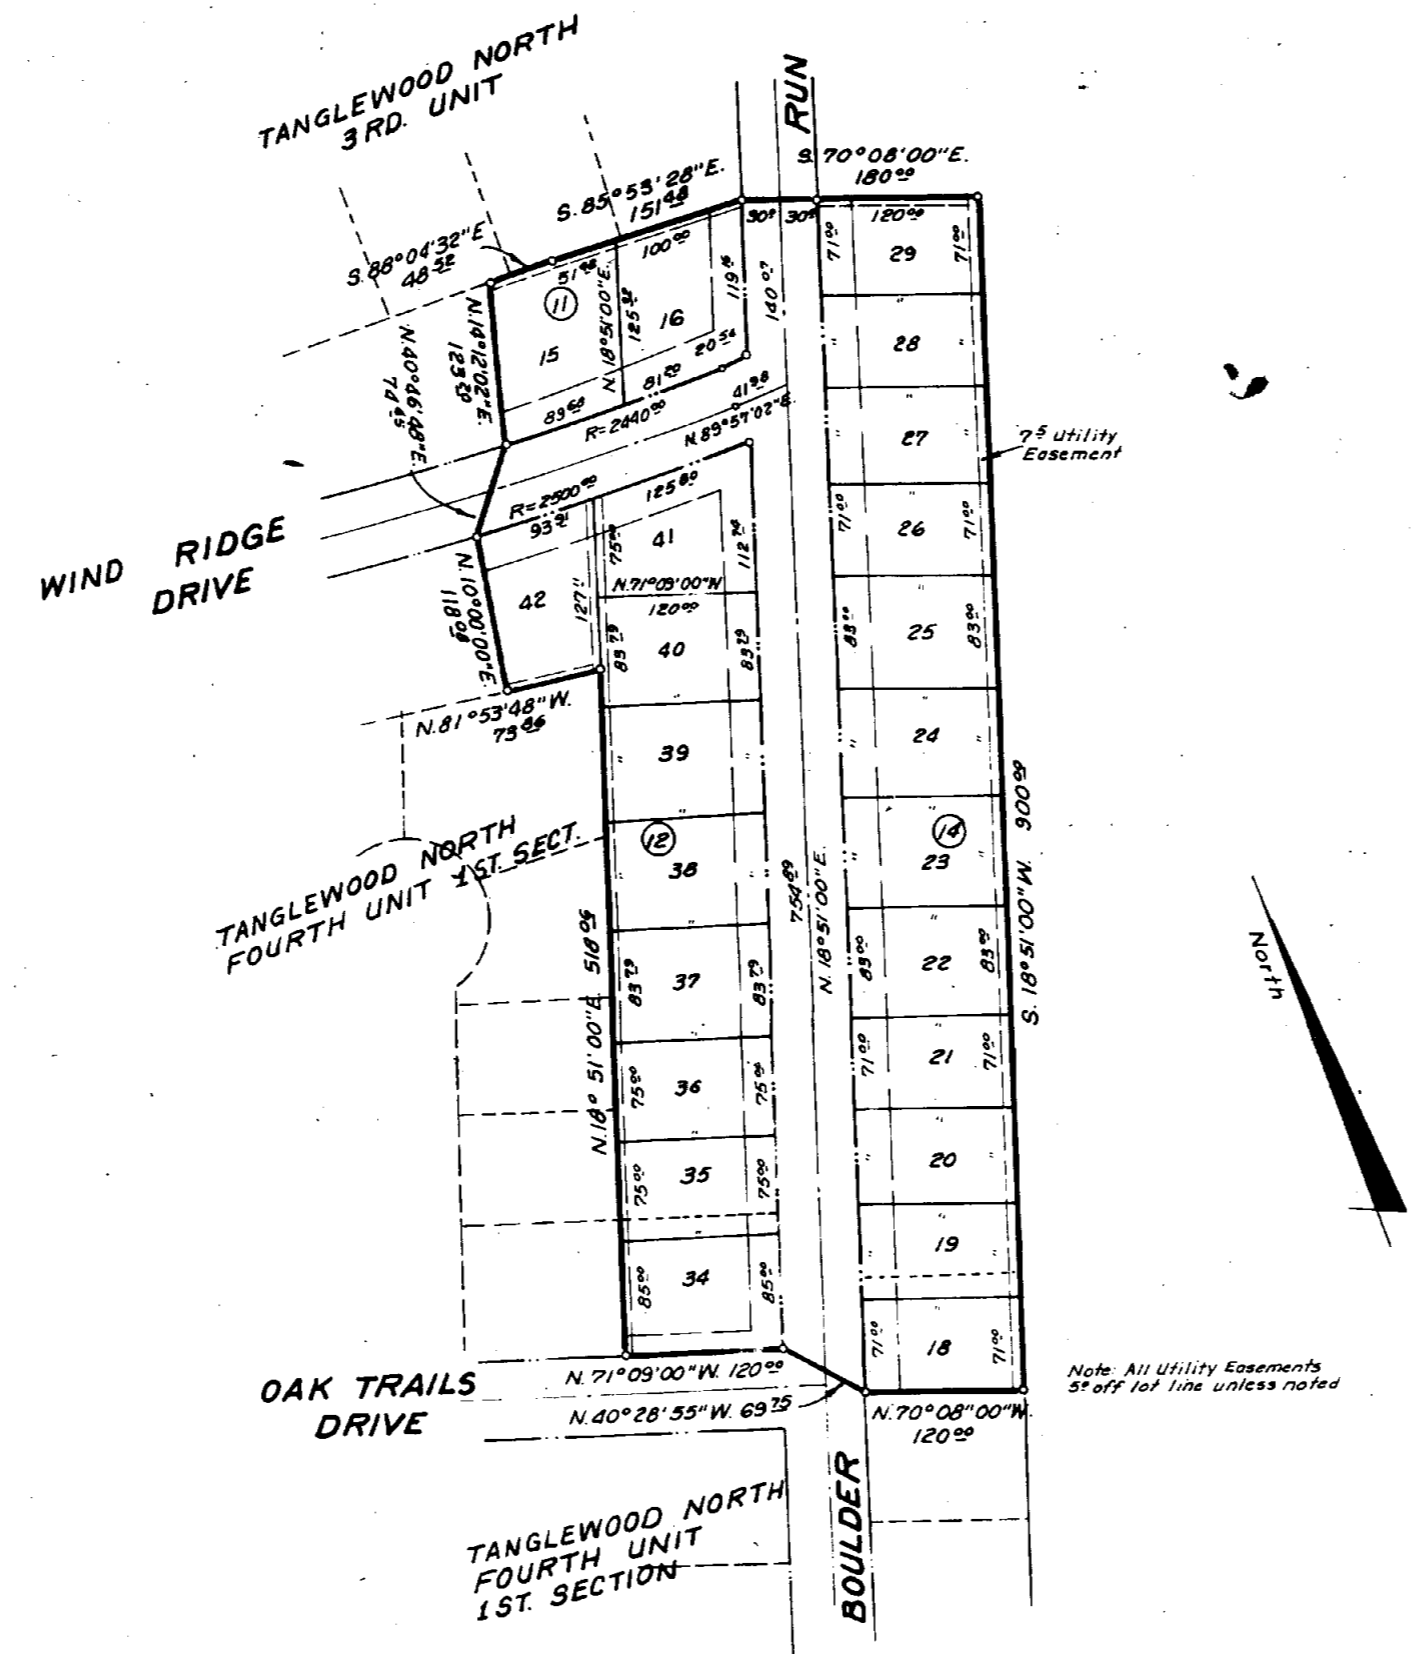


ALL RIGHTS RESERVED. This plan is prepared for the use of the client and is not to be used for any other purpose without the written consent of the engineer. The engineer assumes no responsibility for the accuracy of the information furnished by the client.

27 September
David D. Langham, P.E.

September 27
Sam Cochran

9th September
Patricia P. ...
Judy Michelsen

14th September
Robert E. ...
Frank ...

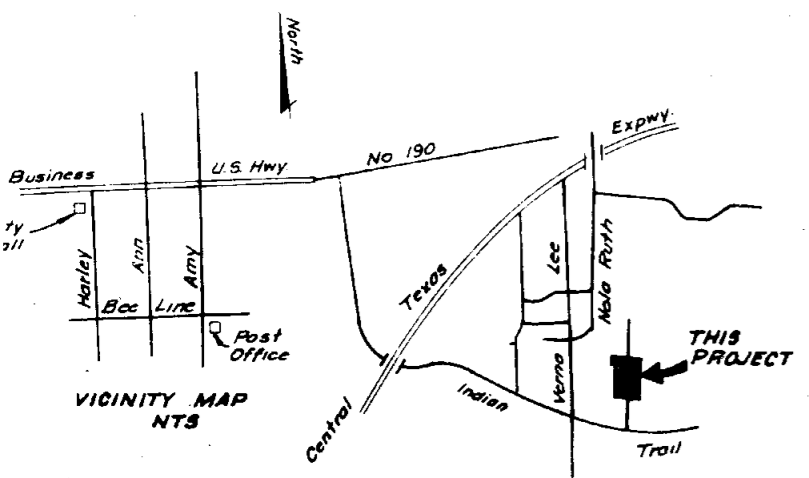

Dedication Vol. 1815 Page 550

6.5742 Ac.
23 Lots

Tanglewood North Addition Unit Eight			
Marker Heights, Texas			
JOHN H. HERNDON CONSULTING ENGINEER HARKER HEIGHTS TEXAS			
Date July 1982	Designed John Herndon	Drawn J.H.H.	File No. 82006
Scale 1"=100'	Sheet Of 5		

80 110