
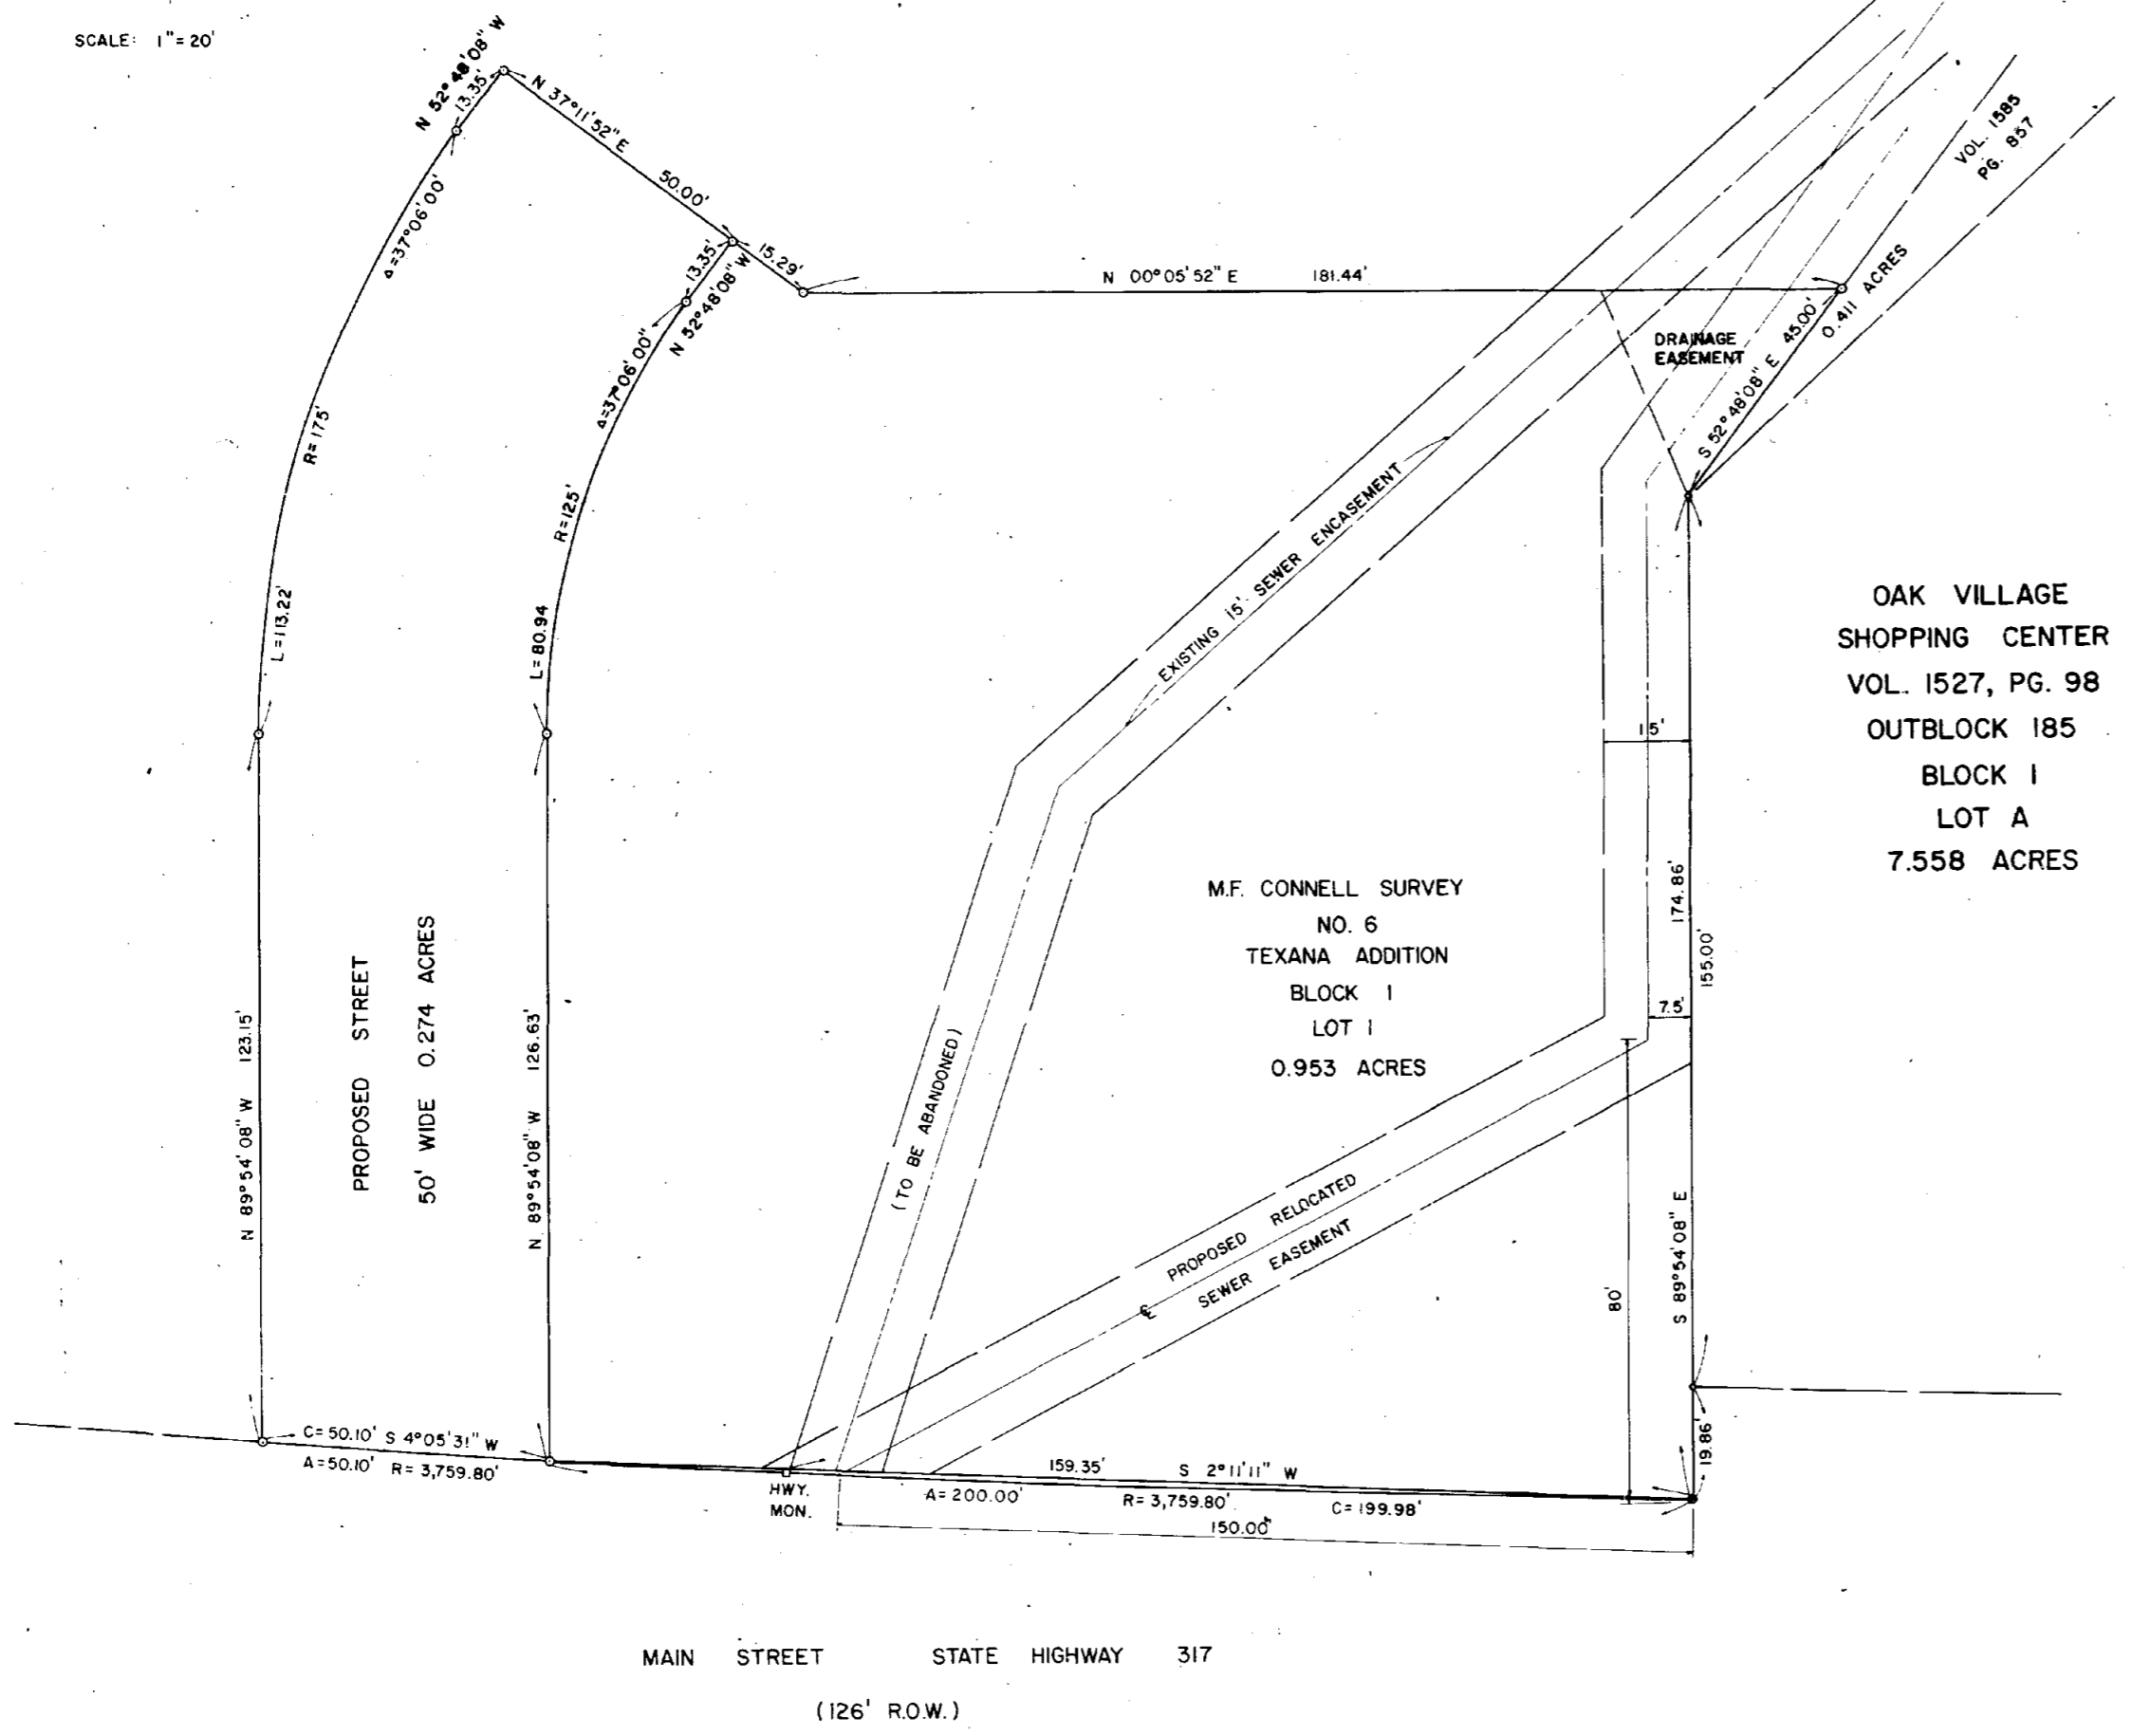


A  
327-C

A  
327-C

TEXANA ADDITION  
BLOCK 2  
LOT 1  
(FUTURE DEVELOPMENT)

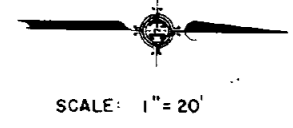

THE STATE OF TEXAS:  
COUNTY OF BELL:  
KNOW ALL MEN BY THESE PRESENTS: that we, TEXANA BANKSHARES INC., a corporation organized and existing under the laws of the State of Texas, and owners of that certain 1.227 acre tract of land out of the M.F. Connell Survey No. 6, situated in Belton, Bell County, Texas, of record in Volume 1864 of Page 442 of the Bell County Deed Records, do hereby replat said 1.227 acre tract in accordance with the map or plat shown hereon, to be known as the TEXANA ADDITION, Block 1, Lot 1, and hereby dedicate to the public use the streets and easements shown hereon.

WITNESS MY HAND this 11<sup>th</sup> day of October, 1983.

Donald R. Joseph  
Donald R. Joseph, President  
Texana Bankshares Inc.

THE STATE OF TEXAS:  
COUNTY OF BELL:  
BEFORE ME, the undersigned authority, on this day, personally appeared Donald R. Joseph known to me to be the person whose name is subscribed to the foregoing instrument, and he acknowledged to me that he executed the same for the purposes and considerations therein expressed, and in the capacity therein stated.

GIVEN UNDER MY HAND AND SEAL OF OFFICE  
this the 11<sup>th</sup> day of October, 1983.



Sherry K. Thomas  
Notary Public, and for Bell County, Texas

THE STATE OF TEXAS:  
COUNTY OF BELL:  
KNOW ALL MEN BY THESE PRESENTS that I, BOYD L. JONES, do hereby certify that this plat was prepared from an actual and accurate survey of the land and that the corner monuments shown thereon were properly placed, under my personal supervision, in accordance with the subdivision regulations of City of Belton, Texas.

9-23-83  
Date  
Boyd L. Jones  
Boyd L. Jones, Registered Public Surveyor No. 1835

I hereby certify that the above and foregoing Plat of the "TEXANA ADDITION" to the City of Belton was approved this 11<sup>th</sup> day of October, 1983, by the Planning-Commission of the City of Belton, Texas.  
Howard H. Hays Chairman  
Secretary

I hereby certify that the above and foregoing Plat of the "TEXANA ADDITION" to the City of Belton, Texas was approved by the City of Belton on the 11<sup>th</sup> day of October, 1983.  
Said addition shall be subject to all the requirements of the Platting Ordinance of the City of Belton.  
WITNESS MY HAND this 11<sup>th</sup> day of October, 1983.  
Nola Finney  
City Secretary

Dedication Vol. 1902 Page 15

DESIGNED BY:			
DRAWN BY:	<u>Pat Wilcox</u>		
CHECKED BY:			
REVIEWED BY:			
DATE:	SEPTEMBER, 1983		
NO.	DATE	REVISION	BY



TEXANA ADDITION  
TO THE  
CITY OF BELTON, TEXAS  
FINAL PLAT - BLOCK 1, LOT 1

SHEET NO.	
OF SHEETS	
FILE NO.	583-04