



A  
344C

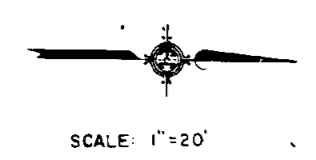

TEXANA ADDITION  
BLOCK 2  
LOT 1  
(FUTURE DEVELOPMENT)

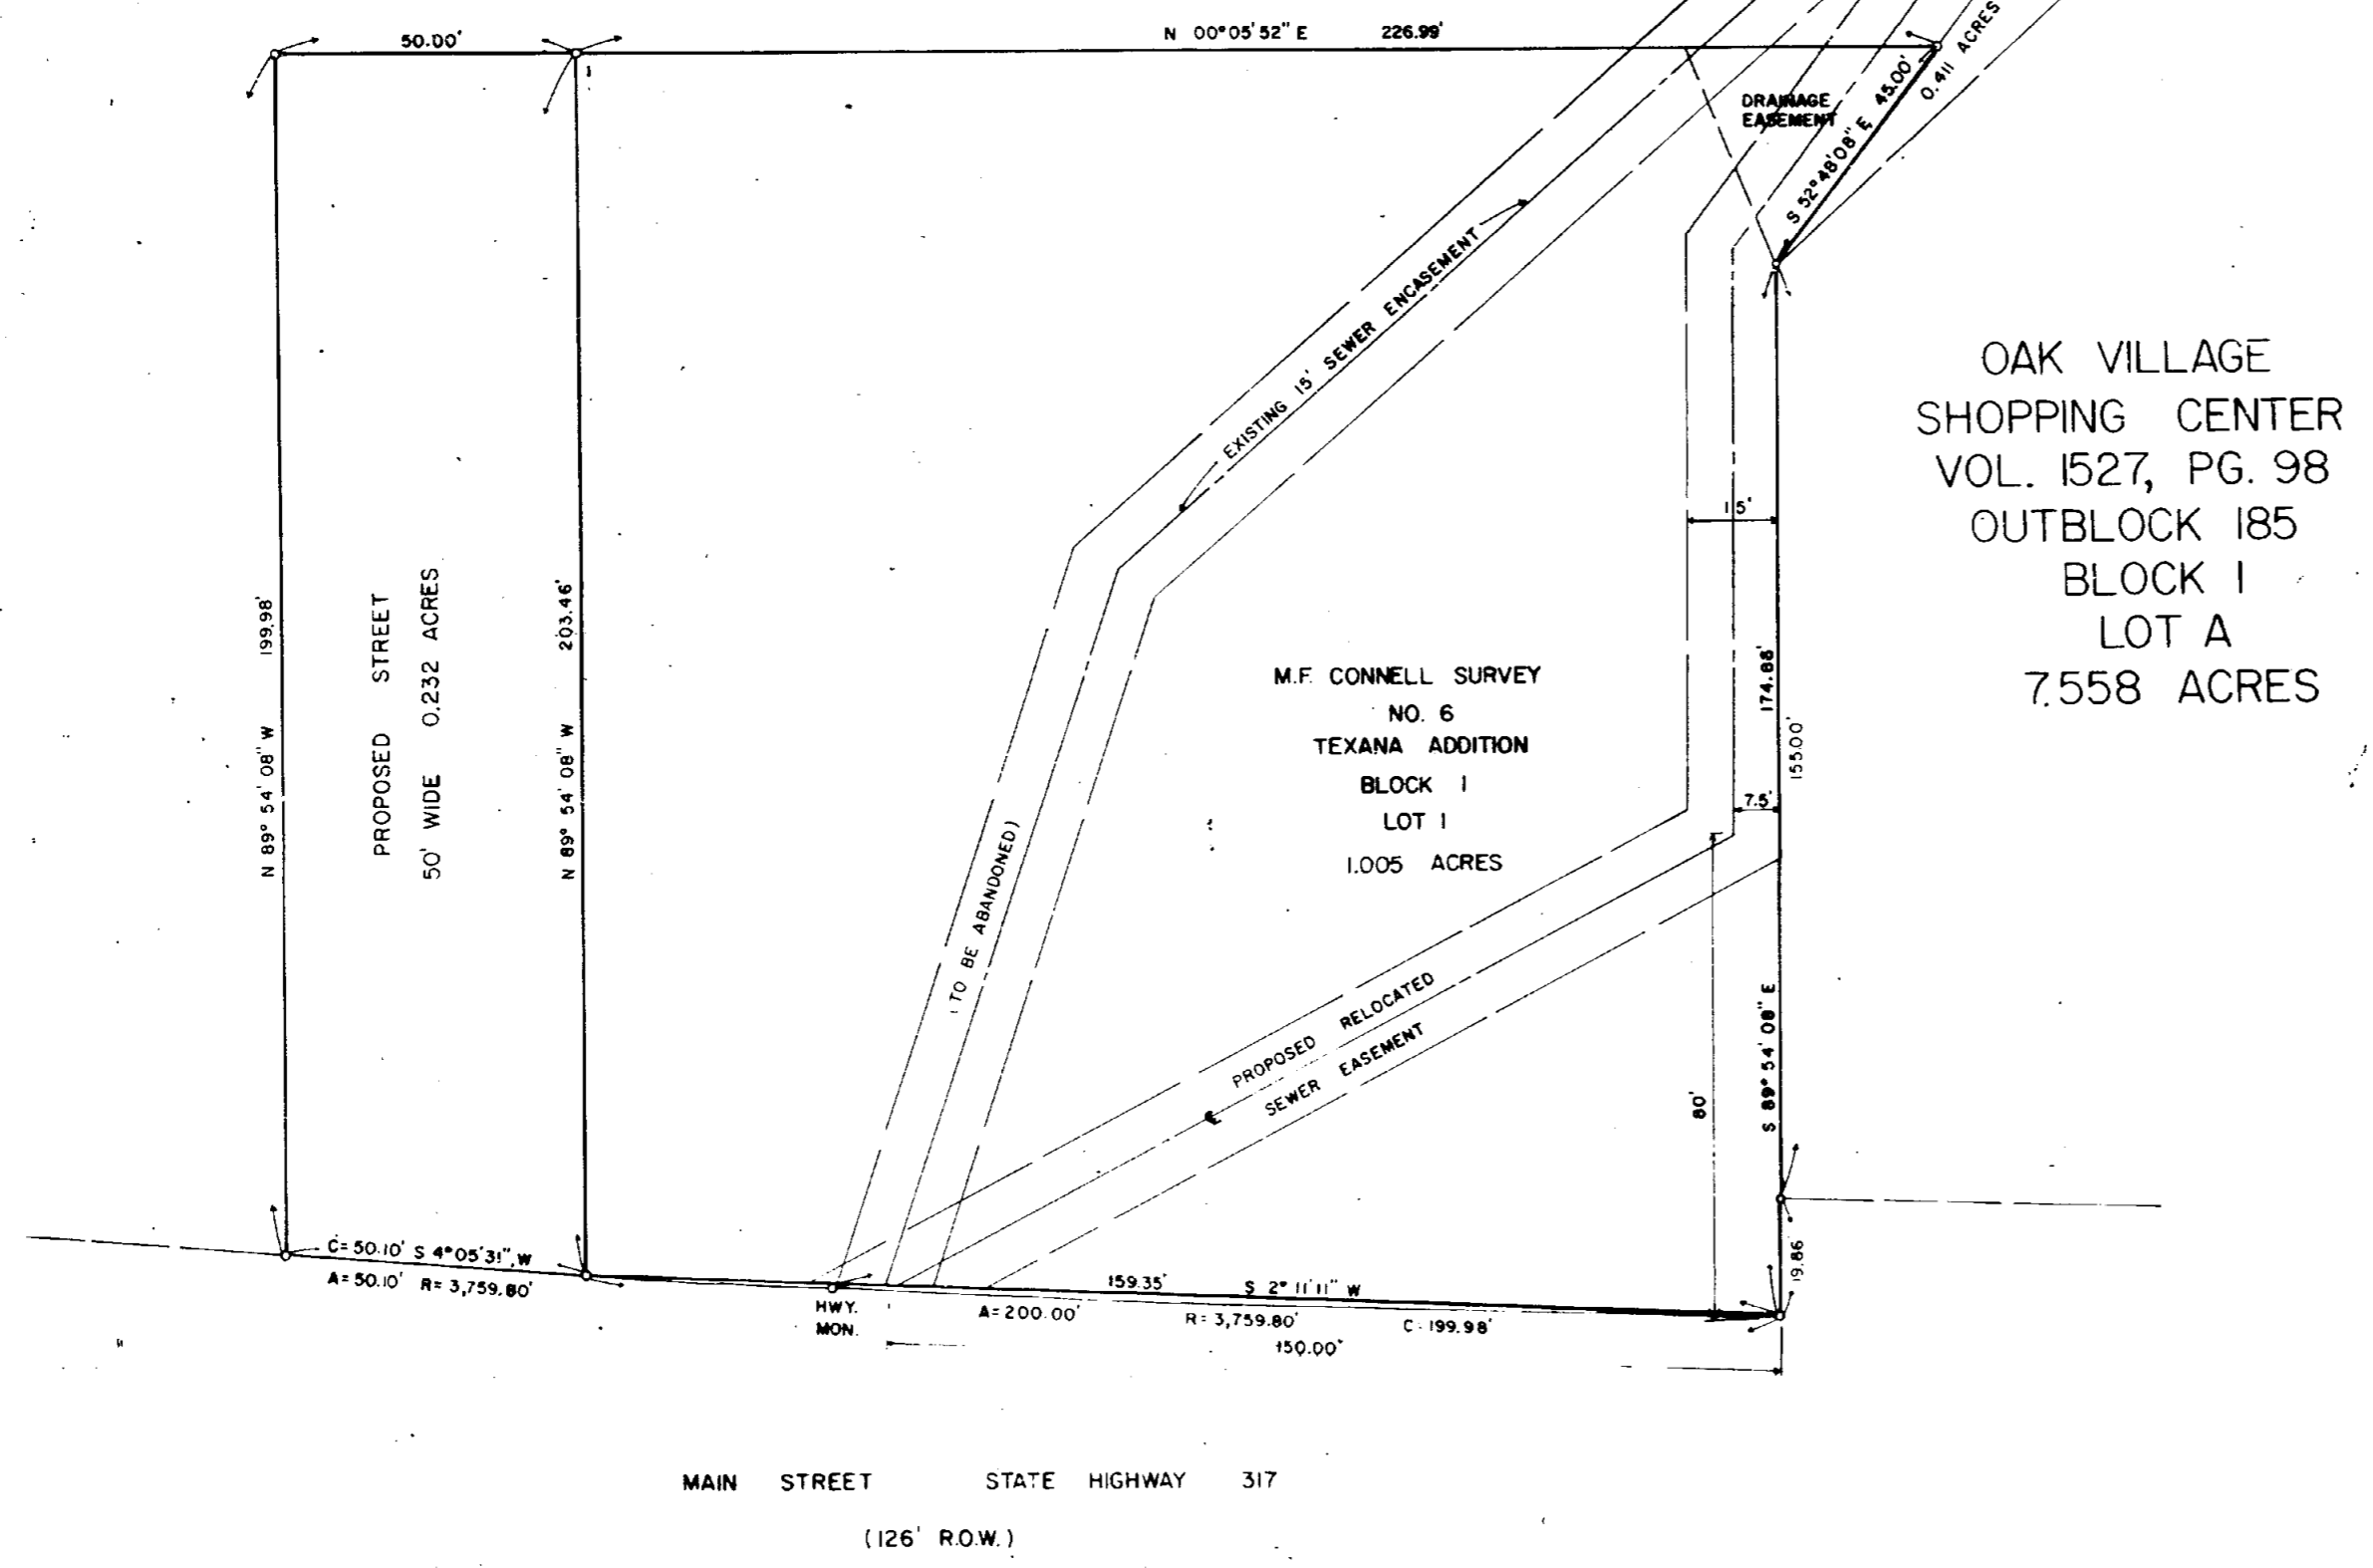

THE STATE OF TEXAS:  
COUNTY OF BELL:

KNOW ALL MEN BY THESE PRESENTS: that we, TEXANA BANCSHARES, INC., a corporation organized and existing under the laws of the State of Texas, and owners of that certain 1.237 acre tract of land out of the M. F. Connell Survey No. 6, situated in Belton, Bell County, Texas, of record in Volume 1864 at Page 442 of the Bell County Deed Records, do hereby replat said 1.237 acre tract in accordance with the map or plat shown hereon, to be known as the replat of "TEXANA ADDITION", Block 1, Lot 1, and hereby dedicate to the public use the streets and easements shown hereon.

WITNESS MY HAND this 7<sup>th</sup> day of February, 1984

Donald R. Joseph  
Donald R. Joseph, President  
Texana Bancshares, Inc.

THE STATE OF TEXAS:  
COUNTY OF TRAVIS:

BEFORE ME, the undersigned authority, on this day, personally appeared Donald R. Joseph known to me to be the person whose name is subscribed to the foregoing instrument, and he acknowledged to me that he executed the same for the purposes and considerations therein expressed, and in the capacity therein stated.

GIVEN UNDER MY HAND AND SEAL OF OFFICE  
this the \_\_\_ day of \_\_\_\_\_, 1984.



Notary Public, in and for Travis County, Texas

THE STATE OF TEXAS  
COUNTY OF BELL:

KNOW ALL MEN BY THESE PRESENTS that I, BOYD L. JONES, do hereby certify that this plat was prepared from an actual and accurate survey of the land and that the corner monuments shown thereon were properly placed, under my personal supervision, in accordance with the subdivision regulations of City of Belton, Texas.

Date 2-3-84

Boyd L. Jones  
Boyd L. Jones, Registered Public Surveyor No. 1836

I hereby certify that the above and foregoing replat of the "TEXANA ADDITION", Block 1, Lot 1, to the City of Belton was approved this 6<sup>th</sup> day of March, 1984, by the Planning Commission of the City of Belton, Texas.

Dwight D. Rife  
Chairman Secretary

I hereby certify that the above and foregoing replat of the "TEXANA ADDITION" Block 1, Lot 1, to the City of Belton, Texas was approved by the City of Belton on the 27<sup>th</sup> day of March, 1984.

Said addition shall be subject to all the requirements of the Platting Ordinance of the City of Belton.

WITNESS MY HAND this 27<sup>th</sup> day of March, 1984

Nola F. King  
City Secretary

DESIGNED BY	
DRAWN BY <u>Diana B. Moore</u>	
CHECKED BY	
REVIEWED BY	
DATE <u>FEBRUARY 1984</u>	

**URS** Dallas  
Austin  
Houston  
New Orleans

TEXANA ADDITION  
TO THE  
CITY OF BELTON, TEXAS  
RE-PLAT OF  
FINAL PLAT- BLOCK 1, LOT 1

SHEET NO.	
OF SHEETS	
FILE NO.	
583-04	

Dedication Vol. 1944 Page 740

BP 614